



File: H:\6501 Qualicum Beach Town\1692 Rodway Trail Stairway\03 Drawings\1692-C3D-Base.dwg Plot Time: May 08, 2017 - 1:31pm User: tchapman

Appendix E - Stair Design

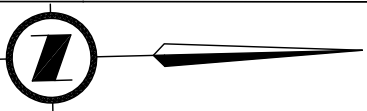

- NOTES:
- 1. THIS DRAWING IS PRELIMINARY AND SHOWS A CONCEPTUAL STAIRWAY DESIGN.
 - 2. THIS DRAWING IS INTENDED TO BE READ IN CONJUNCTION WITH DRAWING No. 1692-Fig. 4.

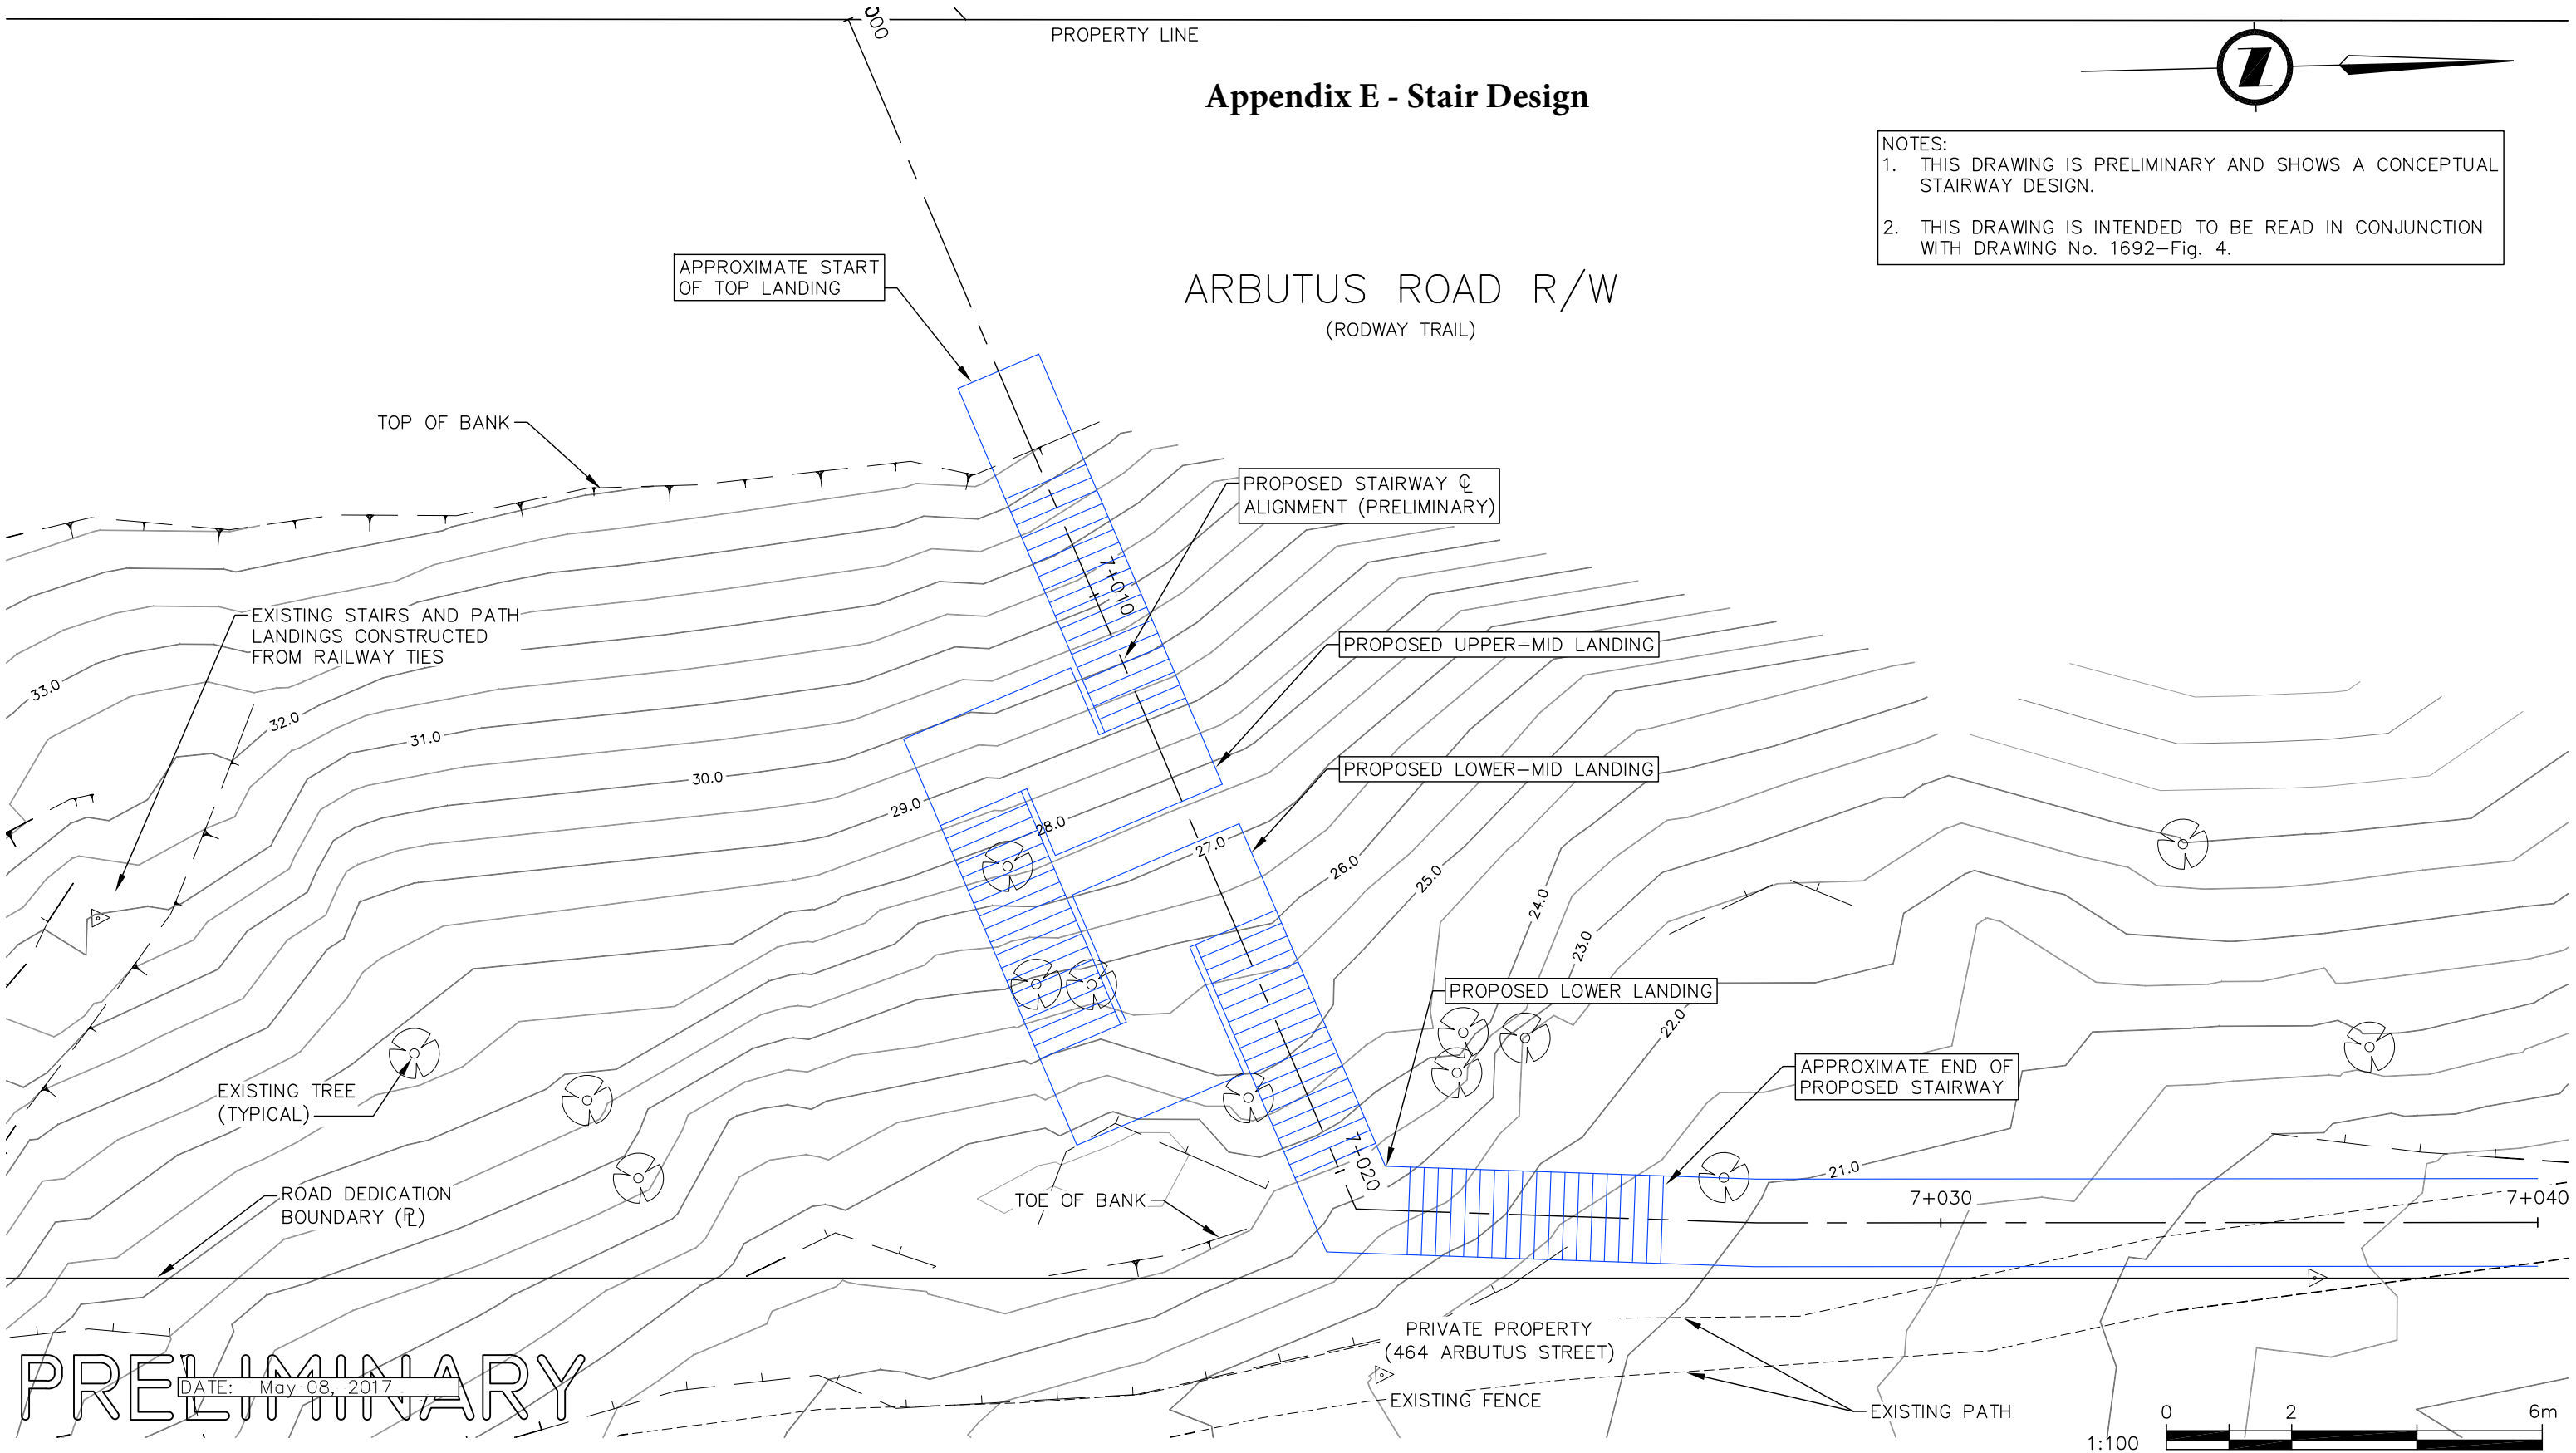

KOERS & ASSOCIATES ENGINEERING LTD.
Consulting Engineers

P.O. Box 790, 194 Memorial Ave.
Parkville, BC V9P 2G8

Ph: 250-248-3151
Fax: 250-248-5362
www.koers-eng.com

CLIENT
TOWN OF QUALICUM BEACH

PROJECT
RODWAY TRAIL STAIRWAY & PATH IMPROVEMENTS

TITLE
STAIRWAY & LANDINGS: PLAN PRELIMINARY DESIGN

APPROVED	SCALE 1:100
DATE 08 MAY 2017	DWG No. 1692-Fig.3
PROJECT No. 1692	